




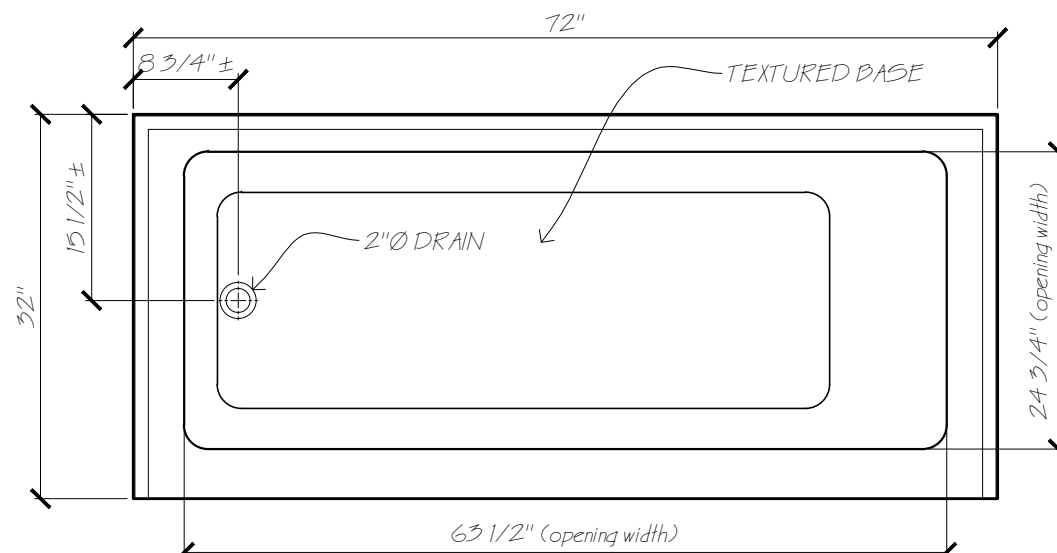

PLAN VIEW

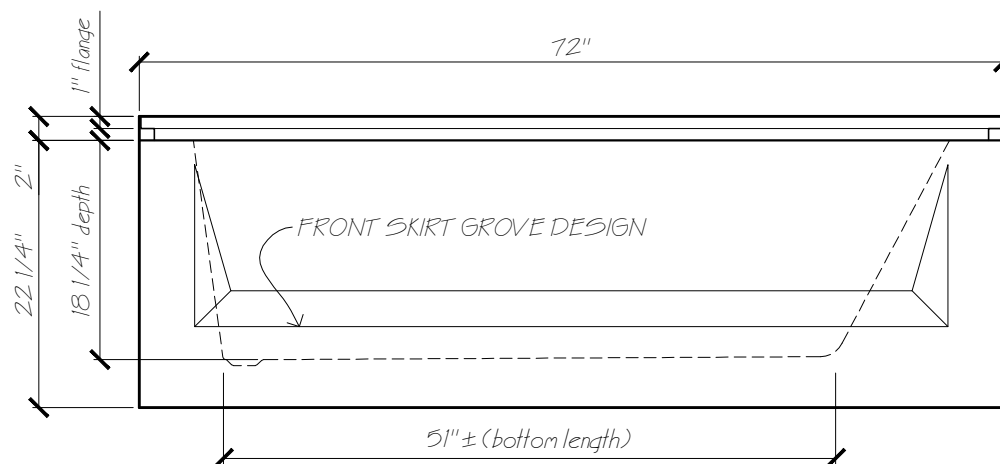

FRONT VIEW

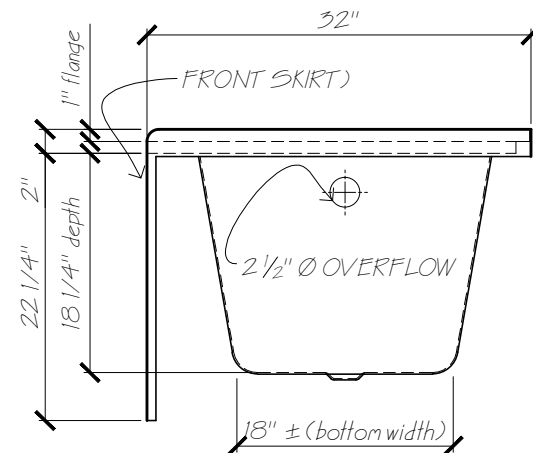

END VIEW



Name: KASLO L/H

Date: 22-06-12

Scale: 3/4" = 1'

File: KasloLH.dwg

Drawn: AAJ



Phone: 604-854-5757

Fax: 604-852-1850