
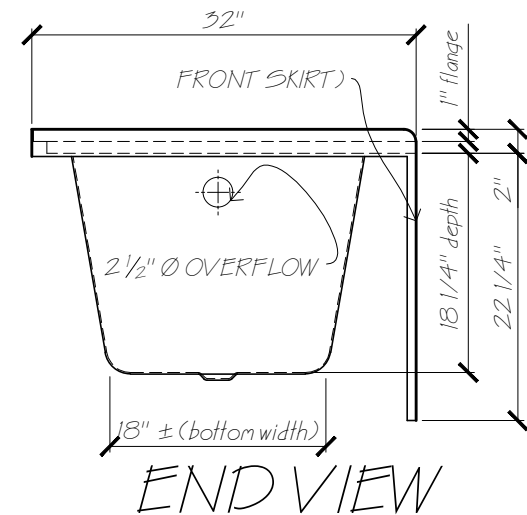
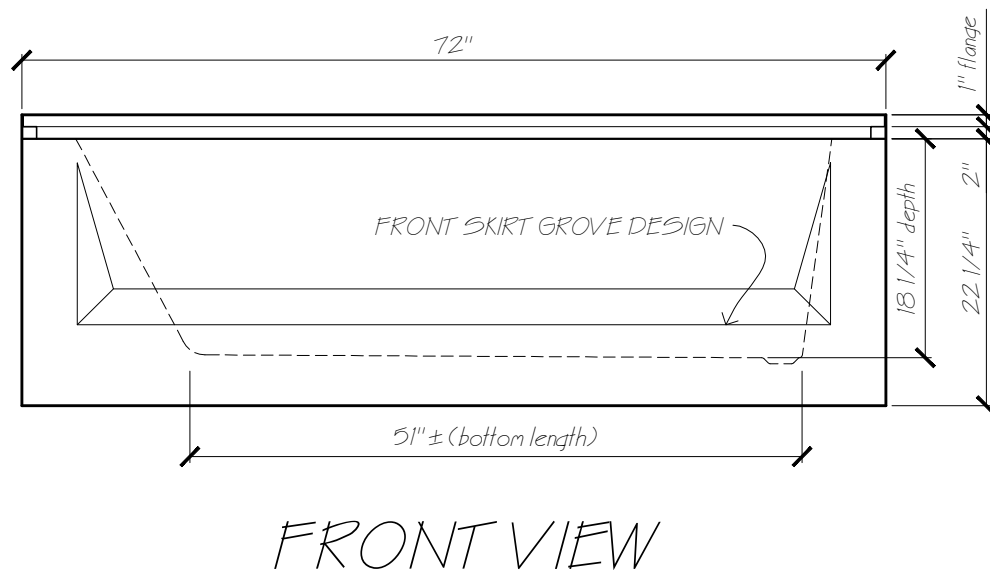


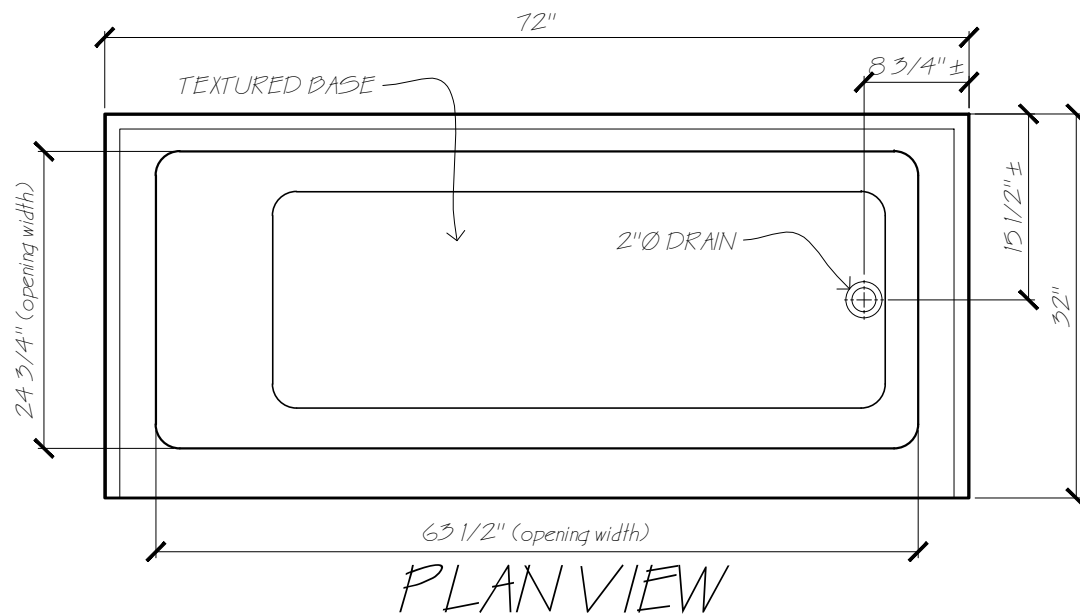

Name: KASLO R/H

Date: 22-06-12

Scale: 3/4" = 1'

File: KasloRH.dwg

Drawn: AAJ



Phone: 604-854-5757
Fax: 604-852-1850