




PLAN VIEW

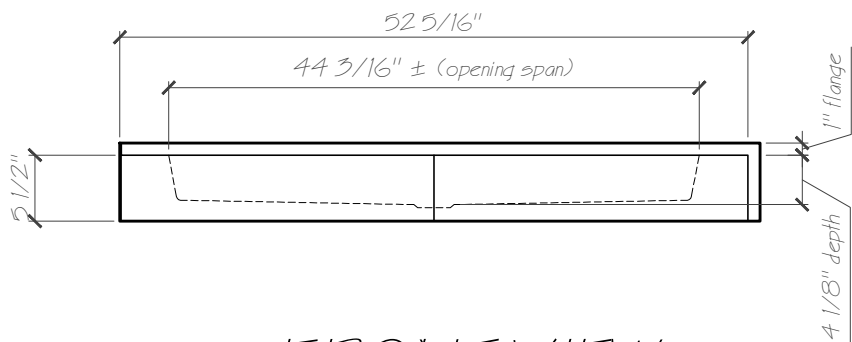

FRONT VIEW

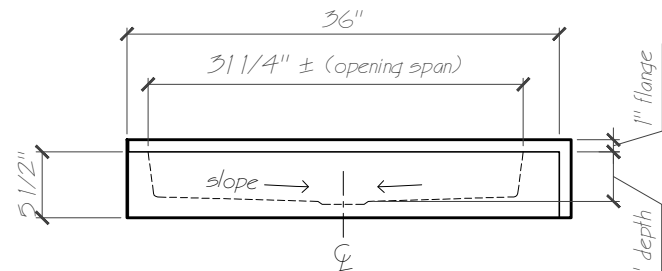

LEFT END VIEW

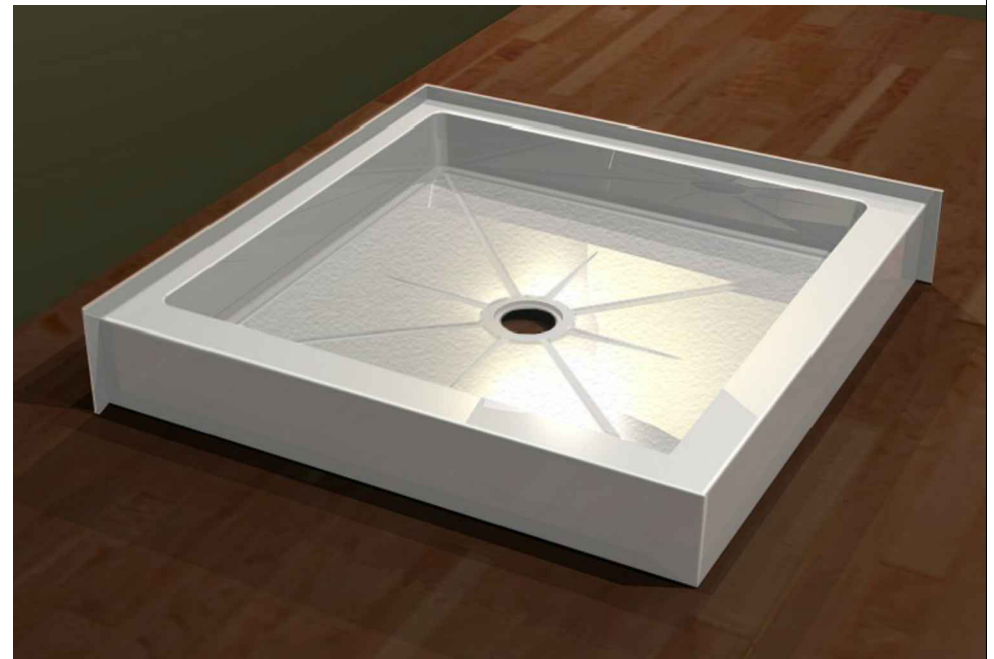

Name: SB36DT (36" Double Threshold)

Date: 16-08-12

Scale: 3/4"=1'

File: SB36DT-3d.dwg

Drawn: AA Jimenez



Phone: 604-854-5757

Fax: 604-852-1850